


LEGEND:

- AERIAL TOPOGRAPHIC SURVEY
- GROUND TOPOGRAPHIC SURVEY
- PROPOSED GRADING
- DIVERSION SWALE WITH ROCK CHECK DAM
- DIVERSION SWALE
- ROCK CHECK DAM
- SILT FENCE
- FLOW DIRECTION

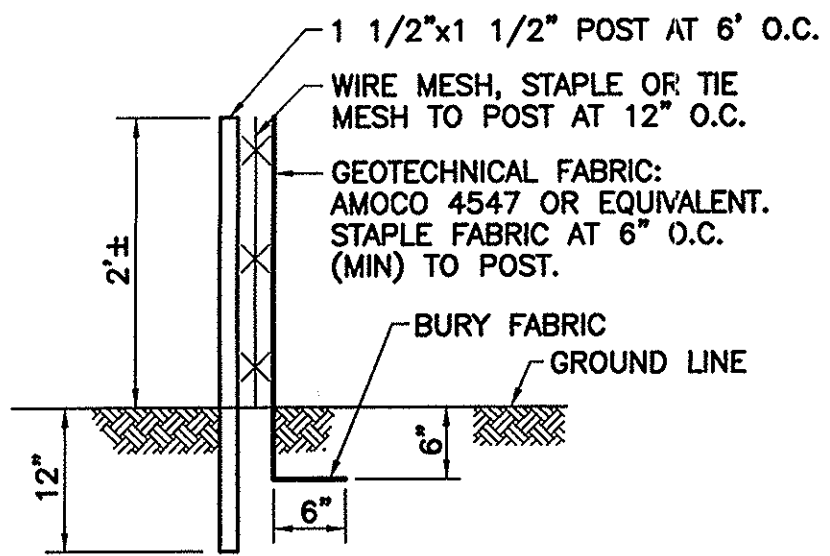

SILT FENCE DETAIL
SCALE: 3/4"=1'-0"

CONSENT DECREE VERSION: DECEMBER 16, 2005	
Rev	Date
Description	
Eng	App

THIS WORK WAS PREPARED BY ME OR UNDER MY SUPERVISION AND CONSTRUCTION OF THIS PROJECT WILL BE UNDER MY OBSERVATION.

APRIL 30, 2004
EXPIRATION DATE OF THE LICENSE

Paul Wallrabenstein

LICENSED PROFESSIONAL ENGINEER
No. 2435-C
HAWAII, U.S.A.

Planning • Civil Engineering
Landscape Architecture
Environmental Consulting

Belt Collins Hawaii Ltd.
2153 North King Street, Suite 200
Honolulu, Hawaii 96819
1/808 521 5361 • F/808 538 7819
www.beltcollins.com

Consultant:

Client: PILA'A 400, LLC
1450 South Beretania Street
Honolulu, Hawaii 96814

PILA'A 400
REMEDATION PLAN - PACKAGE 1
GRADING PLAN
AREA B

Designed By: C.K.L. Drawn By: J.T., G.Y.
Project No: 2002.33.2600 (D01) Date: AUGUST, 2003

Approved By:


RECORD COPY

JUL - 7, 2004

FILE	POCKET	FOLDER	NO.
------	--------	--------	-----



NOTE: THE CONTRACTOR SHALL MAINTAIN THE EROSION CONTROL STRUCTURES UNTIL STABILIZATION HAS OCCURED. BEFORE FINAL PROJECT ACCEPTANCE, THE CONTRACTOR SHALL REPAIR EROSION CONTROL STRUCTURES THAT ARE TO REMAIN AFTER STABILIZATION TO THEIR ORIGINAL CONDITIONS. SILT FENCE SHALL BE REMOVED AFTER STABILIZATION. DIVERSION SWALE REMOVAL SHALL CONSIST OF COMPACTED TOPSOIL FOLLOWED BY REGRASSING WITH "STANDARD" HYDROMULCH MIXTURE.

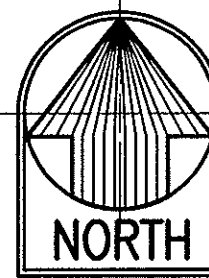

AREA B
SCALE: 1"=40'